



February 6, 2015

Skip Canfield, Clearinghouse Coordinator
Nevada Division of State Lands
901 S. Stewart St., Ste. 5003
Carson City, NV 89701-5246

Subject: City of Carlin – Wastewater Pump Station and Screening System Project

Dear Coordinator:

Pursuant to the Memorandum of Understanding (MOU) between our agencies, this is to notify you that the USDA - Rural Development anticipates receiving a request for financial assistance from the City of Carlin for the Waste Water Pump Station and Screening System Upgrades Project. In general, the project will involve replacement of the existing waste water pump station and upgrading the existing manual screen manhole to an automated mechanical screening system. The City's proposed project includes the following components:

- Tie-in to existing collection system upstream of current pump station
- Interceptor gravity sewer from tie-in to screening system vault
- Screening system including grinder/auger combination
- Concrete wet well structure with level control system
- Tri-plex submersible pump system with rails and discharge piping in wet well
- Valve vault with check valves
- Flow meter vault
- Yard piping (gravity run to wet well and force main segments)
- Tie-in to existing force main with bypass pumping connection
- Site electrical and control system
- Site improvements (fencing, yard surfacing, etc.)

The proposed project site is located adjacent to the existing facilities in the southwest portion of the City of Carlin, Elko County within Section 2, Township 33 North, Range 52 East, M.D.B.&M. See attached Figures 1, 2 and 3. Construction of this project will occur in previously disturbed areas.


Rural Development • Nevada State Office
1390 S. Curry St. • Carson City, NV 89706
Voice (775) 887-1222 • Toll Free Fax (855) 816-1209

USDA is an equal opportunity provider and employer.

Unless the Clearinghouse Coordinator advises us otherwise, within 30 days of this notice, we will assume that the final Clearinghouse comments will not be forthcoming and, therefore, the State Clearinghouse responsibilities of USDA - Rural Development will have been satisfied.

If you have questions or need additional information, please contact me at 775-887-1222, ext.114 or by email at Lisa.Goodfellow@nv.usda.gov.


Sincerely,

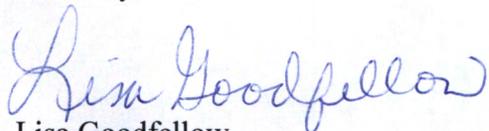


Lisa Goodfellow
Community Programs Specialist

Attachments

S:\City Of Carlin\1400457 - Waste Water Lift Station - PER200 - Reports\ER\Letters\Figure 1.dwg | Layout: Layout1 | Modified: J.Lucas 8/19/2014 10:13 AM | Plotted: J.Lucas

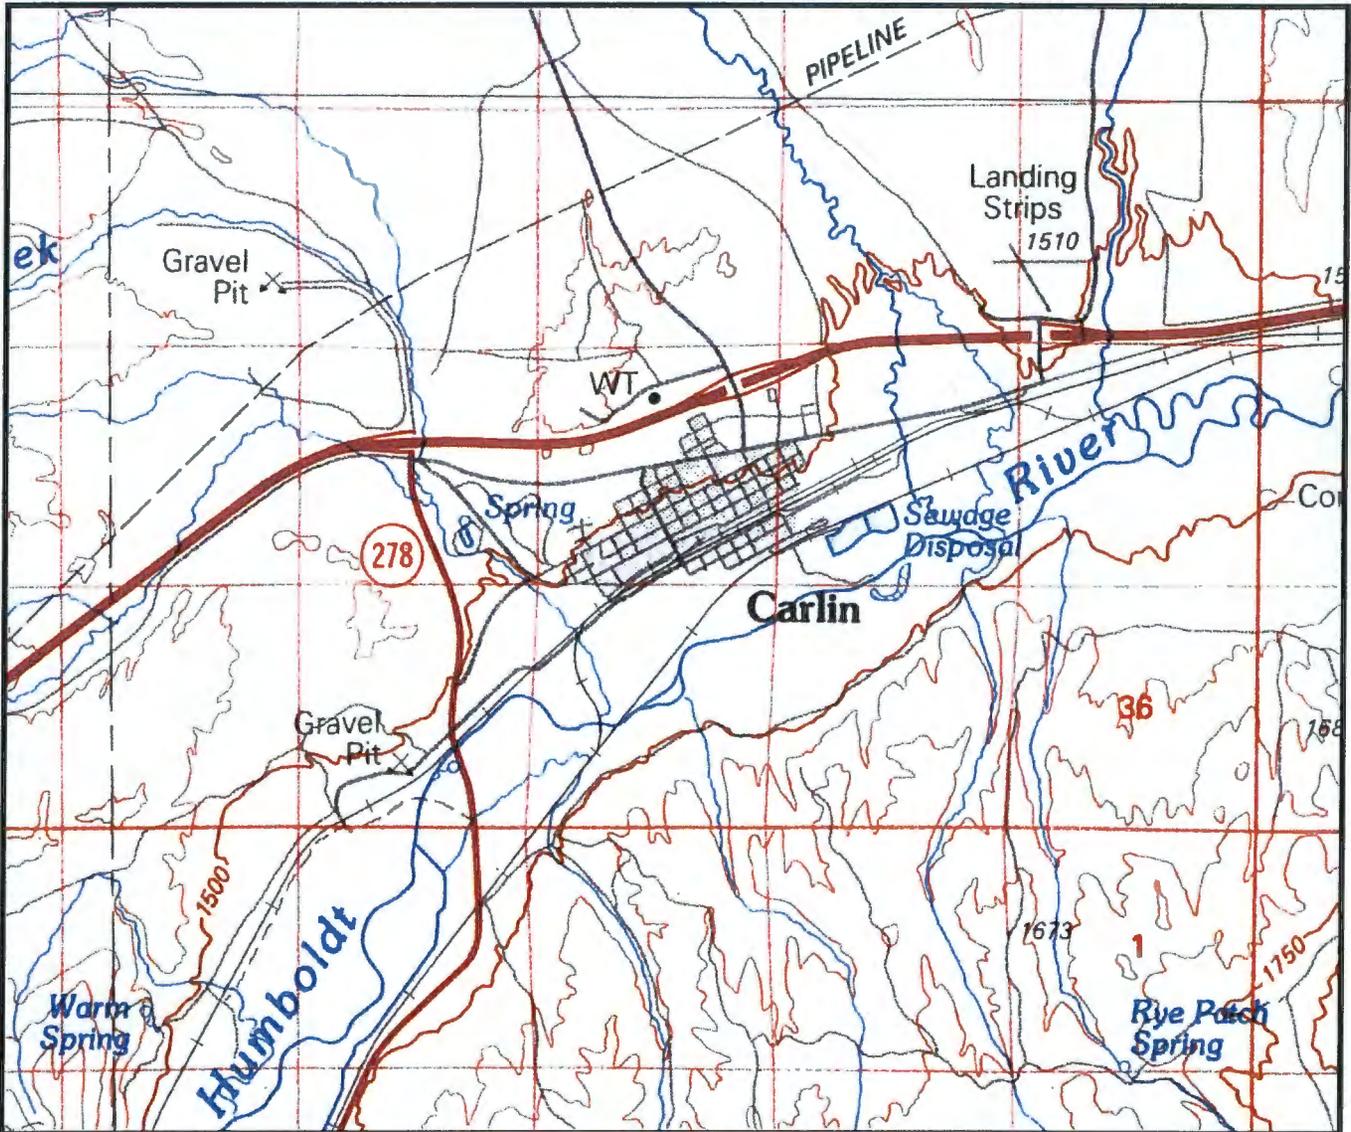

SOURCE: U.S.G.S. 30 MINUTE SERIES TOPOQUAD, BATTLE MOUNTAIN QUADRANGLE, 1988.

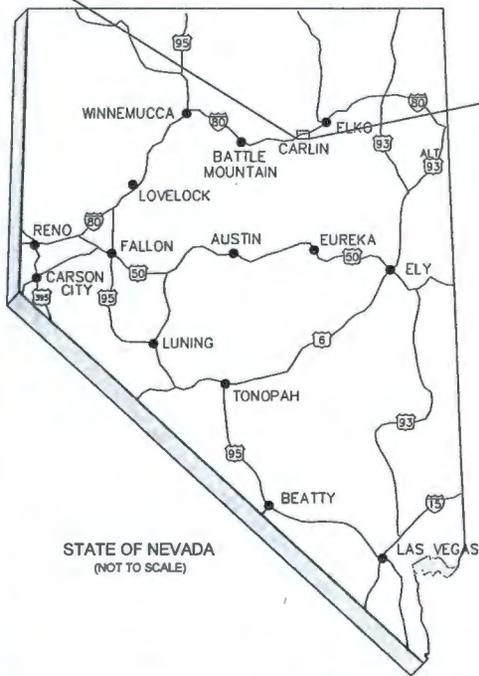

STATE OF NEVADA
(NOT TO SCALE)

SOURCE: NEVADA MAP ATLAS; 7TH EDITION



0 2000 4000
SCALE FEET

PROJECT
CITY OF CARLIN
WASTEWATER PUMP STATION AND SCREENING SYSTEM PROJECT
ELKO COUNTY, NEVADA


TITLE
CITY OF CARLIN LOCATION MAP




FILE No.			Figure 1	
DESIGN	MPB	2014-08-18	SCALE	AS SHOWN
CADD	JGL	2014-08-18		
CHECK	-	-		
REVIEW	-	-		

FIGURE 1

S:\City Of Carlin\1400457 - Waste Water Lift Station - PER\200 Reports\ER\Letters\Figure 2.dwg | Layout: Layout1 | Modified: J.Lucas 8/18/2014 11:43 AM | Plotted: J.Lucas

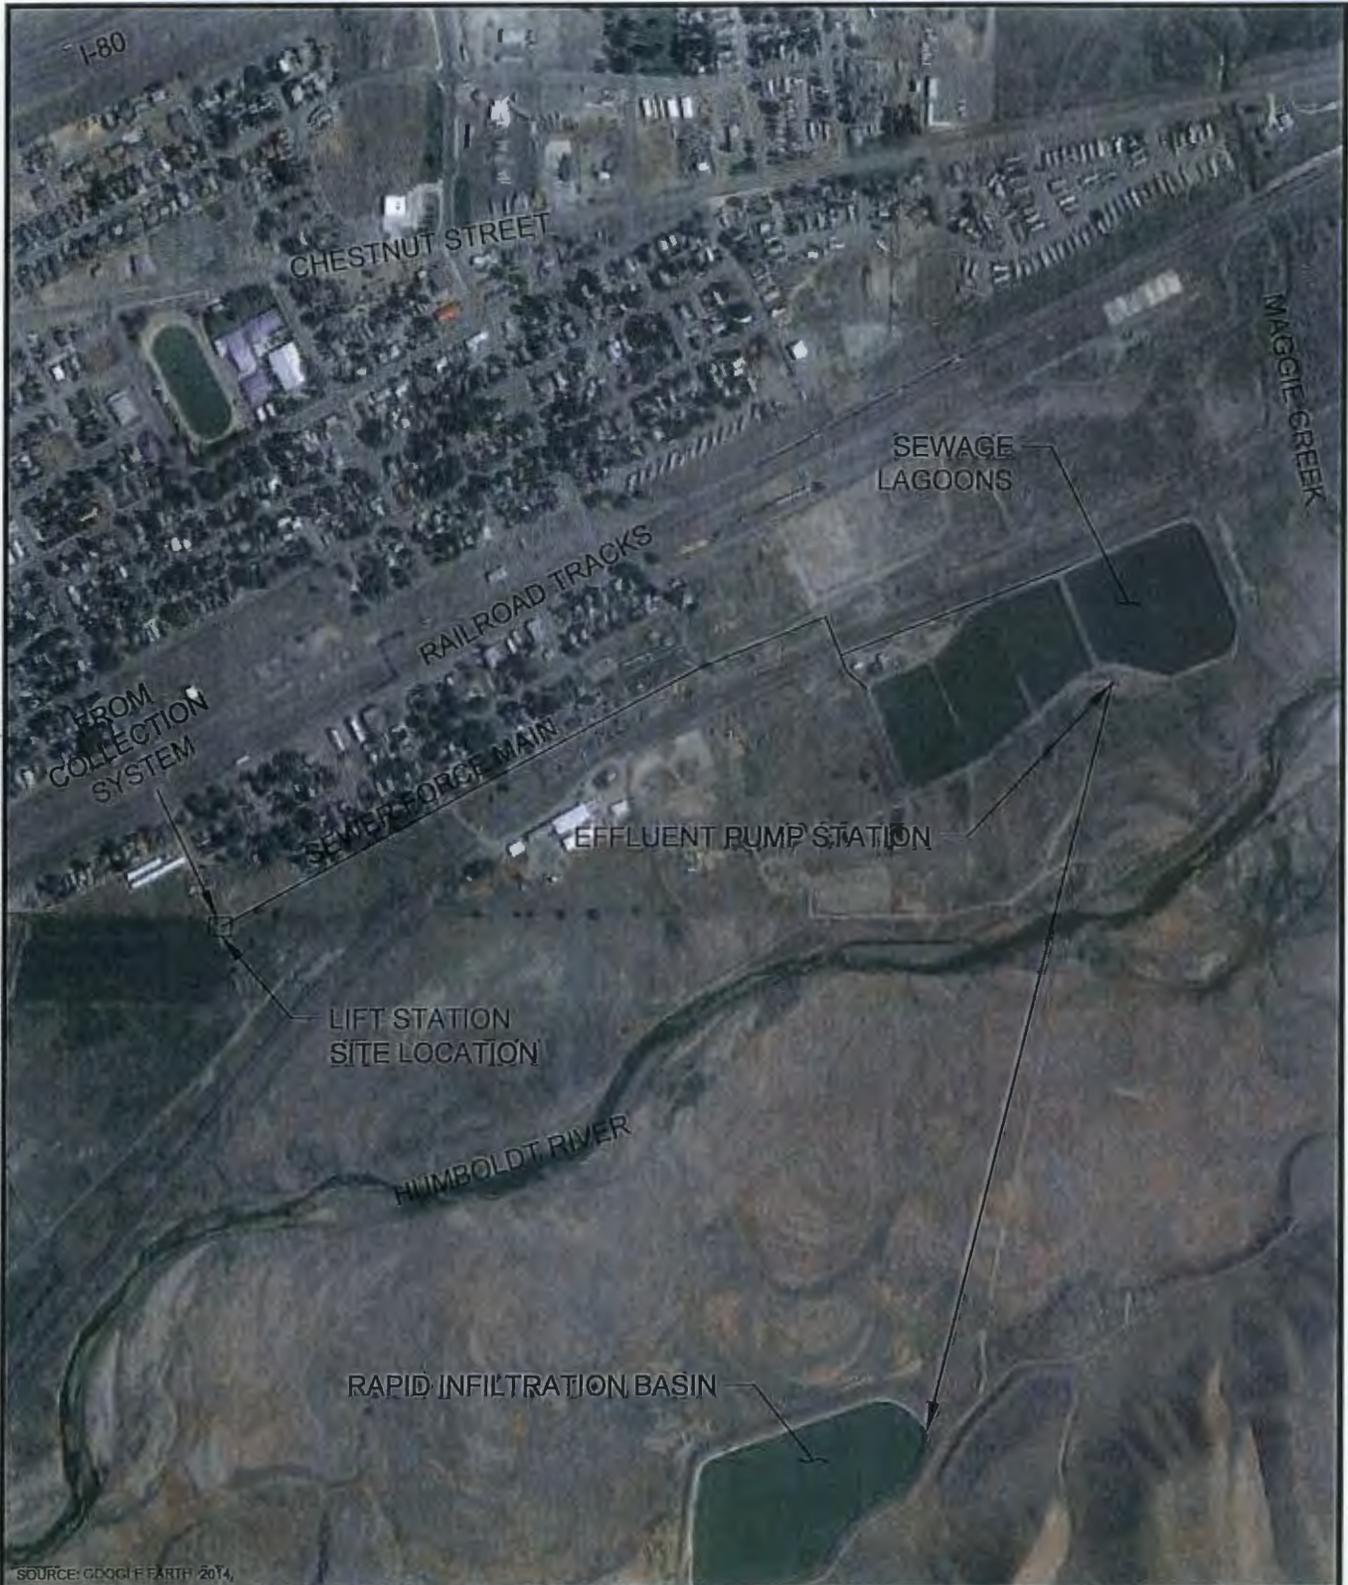

SOURCE: GOOGLE EARTH 2014

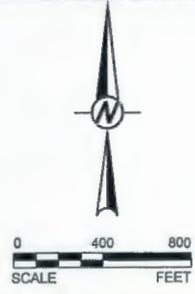

PROJECT
 CITY OF CARLIN
 WASTEWATER PUMP STATION AND SCREENING SYSTEM PROJECT
 ELKO COUNTY, NEVADA


TITLE
**EXISTING WASTEWATER FACILITIES
 LOCATION MAP**



FILE No.	Figure 2		
DESIGN	MPB	2014-08-18	SCALE AS SHOWN
CADD	JGL	2014-08-18	
CHECK	-	-	
REVIEW	-	-	

FIGURE 2

S:\City Of Carlin\1400457 - Waste Water Lift Station - PER\200 Reports\210 Draft Reports\ER\Letters\Figure 3.dwg | Layout: Layout1 | Modified: J.Lucas 8/19/2014 8:41 AM | Plotted: J.Lucas

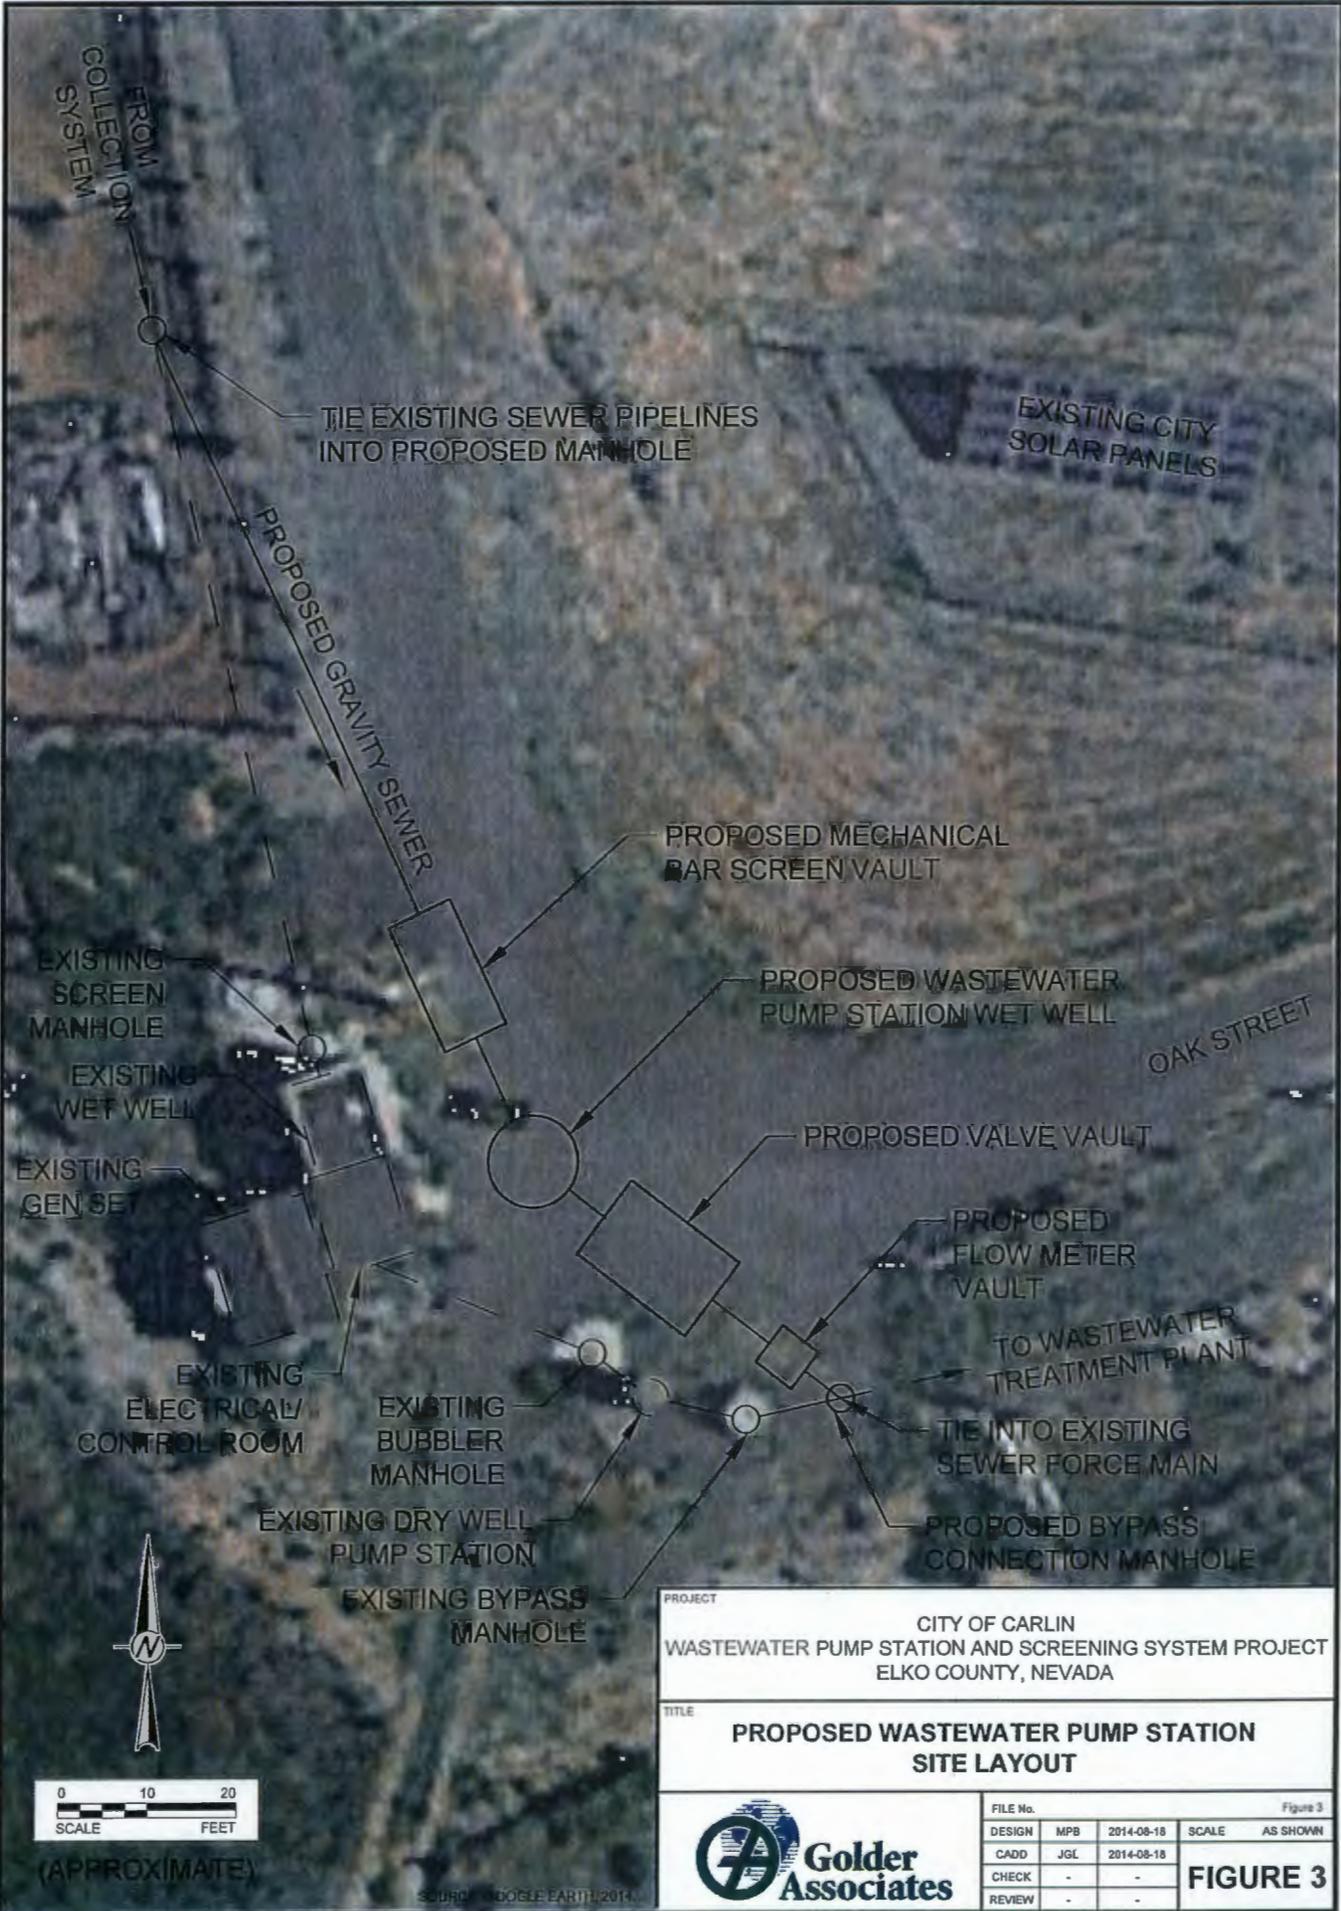

PROJECT
 CITY OF CARLIN
 WASTEWATER PUMP STATION AND SCREENING SYSTEM PROJECT
 ELKO COUNTY, NEVADA

TITLE
**PROPOSED WASTEWATER PUMP STATION
 SITE LAYOUT**



FILE No.		Figure 3	
DESIGN	MPB	2014-08-18	SCALE AS SHOWN
CADD	JGL	2014-08-18	
CHECK	-	-	FIGURE 3
REVIEW	-	-	



(APPROXIMATE)



Photo taken at proposed site looking North to Fourth and Camp Streets



Photo taken at Fourth and Camp looking South to the proposed site – barn built in 1966



Photo taken at proposed site looking South West to vacant land



Photo taken at proposed site looking East down Oak Street