

# FARR WEST

## ENGINEERING

---

August 9, 2016

Skip Canfield  
Nevada Division of State Lands  
901 S. Stewart St, Ste 5003  
Carson City, NV 89701-5246

RE: Spring Creek Water Tank Improvement Project

Dear Mr. Canfield:

Utilities, Inc. is proposing the construction of a new water tank facility in Spring Creek, Nevada and is in the process of applying for a Utilities Environmental Protection Act (UEPA) permit from the State of Nevada Public Utilities Commission (PUC). Per Nevada Revised Statute (NRS) 704.865, a UEPA permit is required prior to construction of a utility facility by a private entity and the process includes an environmental assessment. The project is being proposed to replace an old tank and appurtenant facilities. Enclosed is a map that depicts the proposed projects area of potential effect for all construction activities.

Please distribute this information to any entity that might have an interest in the project. All responses/recommendations will be used to complete the UEPA environmental assessment.

We would appreciate a response within 30 days. If you need further information or wish to discuss the project, please contact Dan Sommers of Farr West Engineering at 775-851-4788.


Sincerely,



Dan Sommers  
Farr West Engineering

Enc.


cc: Public Utilities Commission

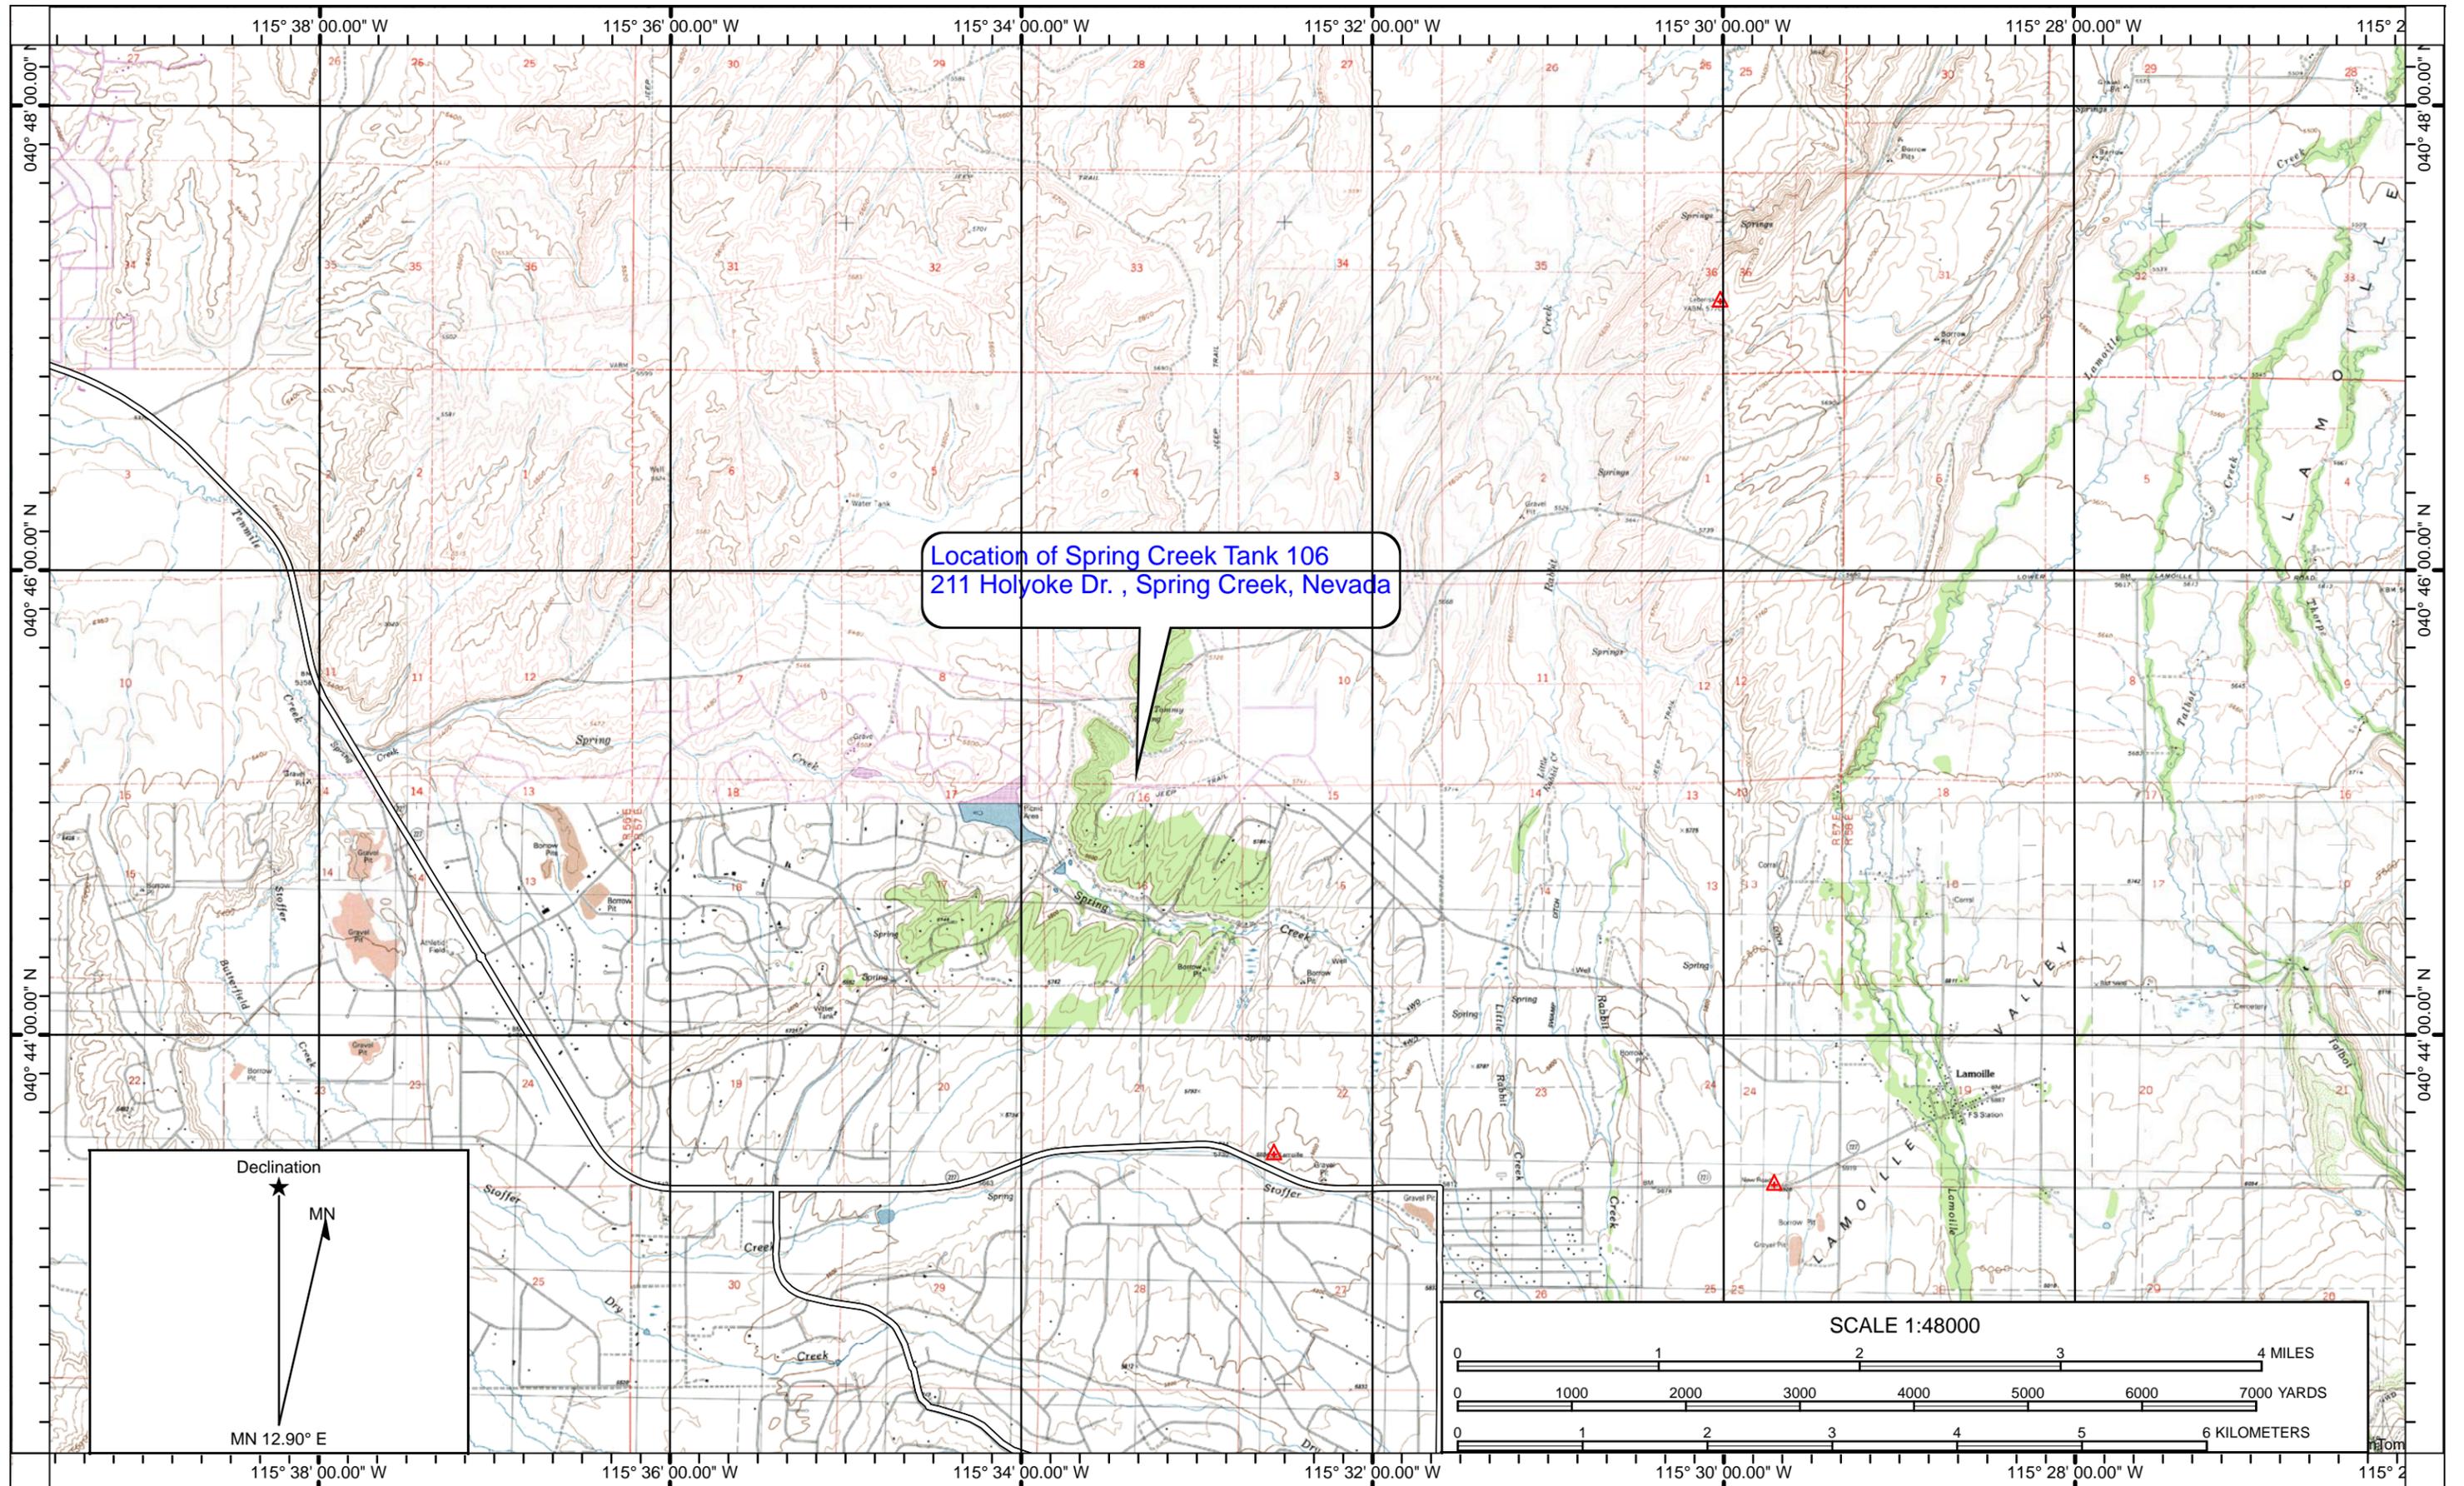

Name: BOYD RESERVOIR  
 Date: 08/10/16  
 Scale: 1 inch = 4,000 ft.

Location: 040° 45' 14.01" N 115° 32' 49.58" W

FILE SPEC: F:\SDS\PROJ\_1\20220226\6.0 Drawings\6.1 DWG\6.1.6 Sheet Set\C9 TANK 106 ACCESS AND STAGING AREA MAP.dwg  
 PLOT DATE: Jul 26, 2016 - 1:08pm

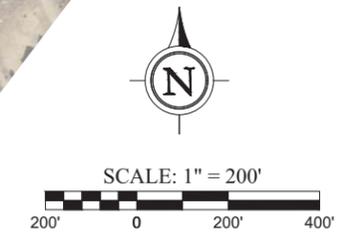

NOTE:  
 CONTRACTOR SHALL USE ONE  
 POINT OF INGRESS/EGRESS.  
 NO ALTERNATE ACCESS IS  
 ALLOWED.

DRAWING ON 11"x17" IS HALF SCALE	
REVISION	DESCRIPTION
1	NEEP PERMITTING
2	NEEP COMMENTS
BY	APP
CFW	CFW
DATE	DATE
6-2-16	7-11-16
JOB NO.: 2022028	DATE: MARCH 2016
SCALE: AS SHOWN	DESIGNED: CM/CN/ZLB
DRAWN: PJB	CHECKED: CM
<p>421 COURT STREET                  ELKO, NEVADA 89601                  PHONE: (775) 735-2121                  FARRWESTENGINEERING.COM</p>	
IMPROVEMENT PLANS FOR WATER STORAGE TANKS FOR SPRING CREEK UTILITIES, INC. TANK 106 ACCESS AND STAGING AREA MAP ELKO COUNTY NEVADA	
DRAWING NUMBER	
16005	
C9 OF 24	